
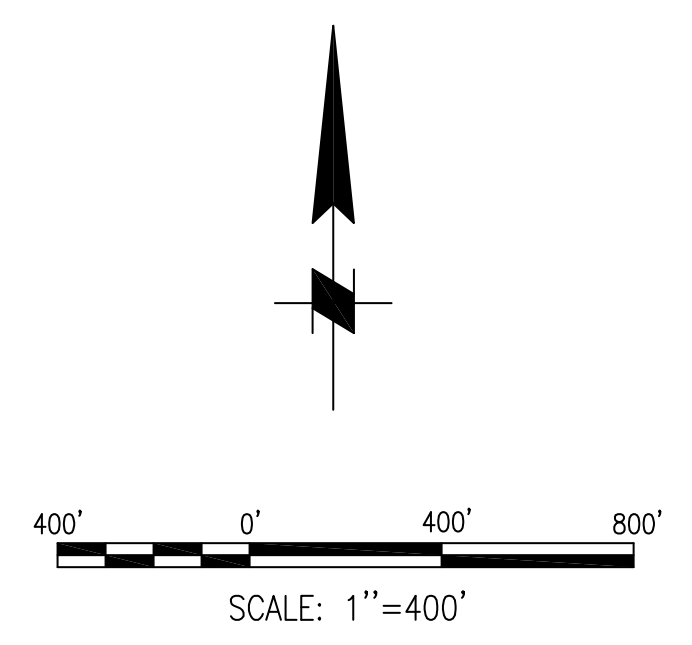


DWG. INFO: P:\430\CAD\430000001.DWG, AUG 09 2004 - 06:54 PM, (C) MOFFATT AND NICHOL

STATUS	CONCEPT	X	X	100%	FINAL
--------	---------	---	---	------	-------

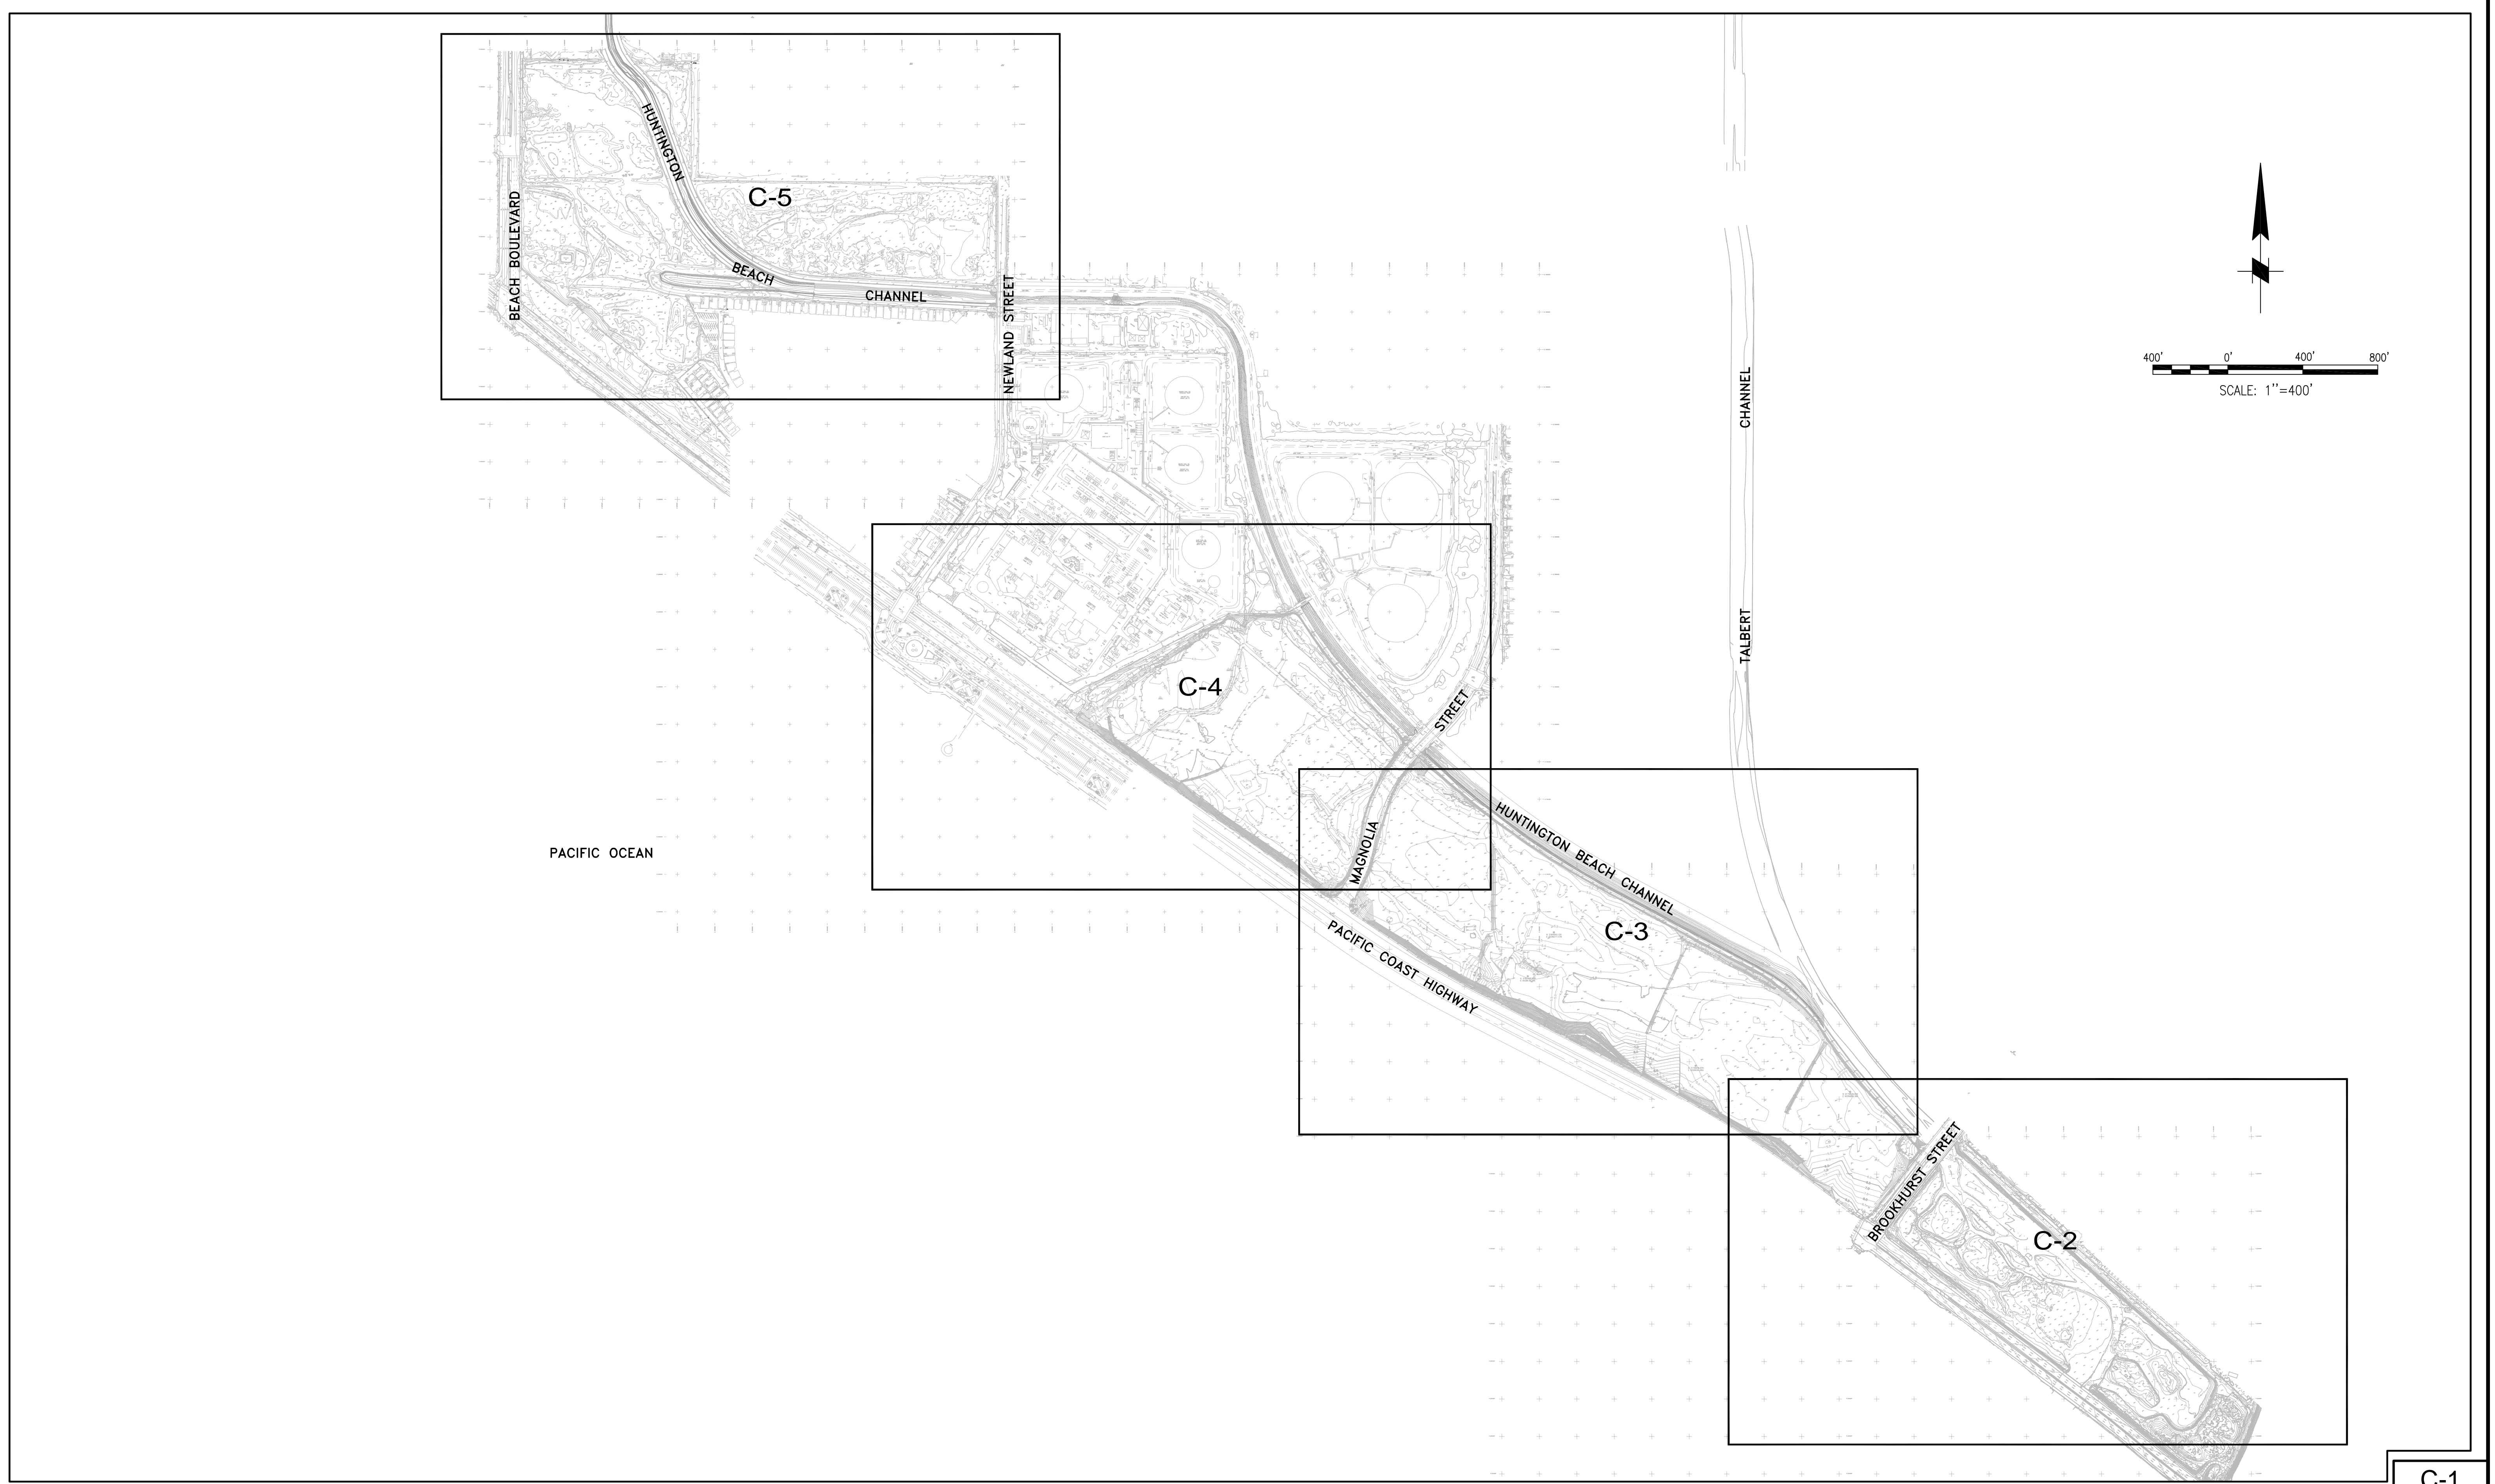

C-1

NO.	REVISION	BY	DATE	EXPIRES

**MOFFATT & NICHOL**

DESIGNED BY	CHECKED BY
DRAWN BY	IN CHARGE

Huntington Beach Wetlands Conceptual Restoration Plan  
Prepared For The Huntington Beach Wetlands Conservancy


**PROJECT SITE PLAN  
INDEX SHEET**

SCALE 1"=400'	DATE
JOB NO.	
SHEET	
OF	



DWG. INFO: P:\430\CAD\430000002.DWG, AUG 09 2004 - 05:20 PM, (C) MOFFATT AND NICHOL

STATUS: CONCEPT  
X  
X  
100%  
FINAL

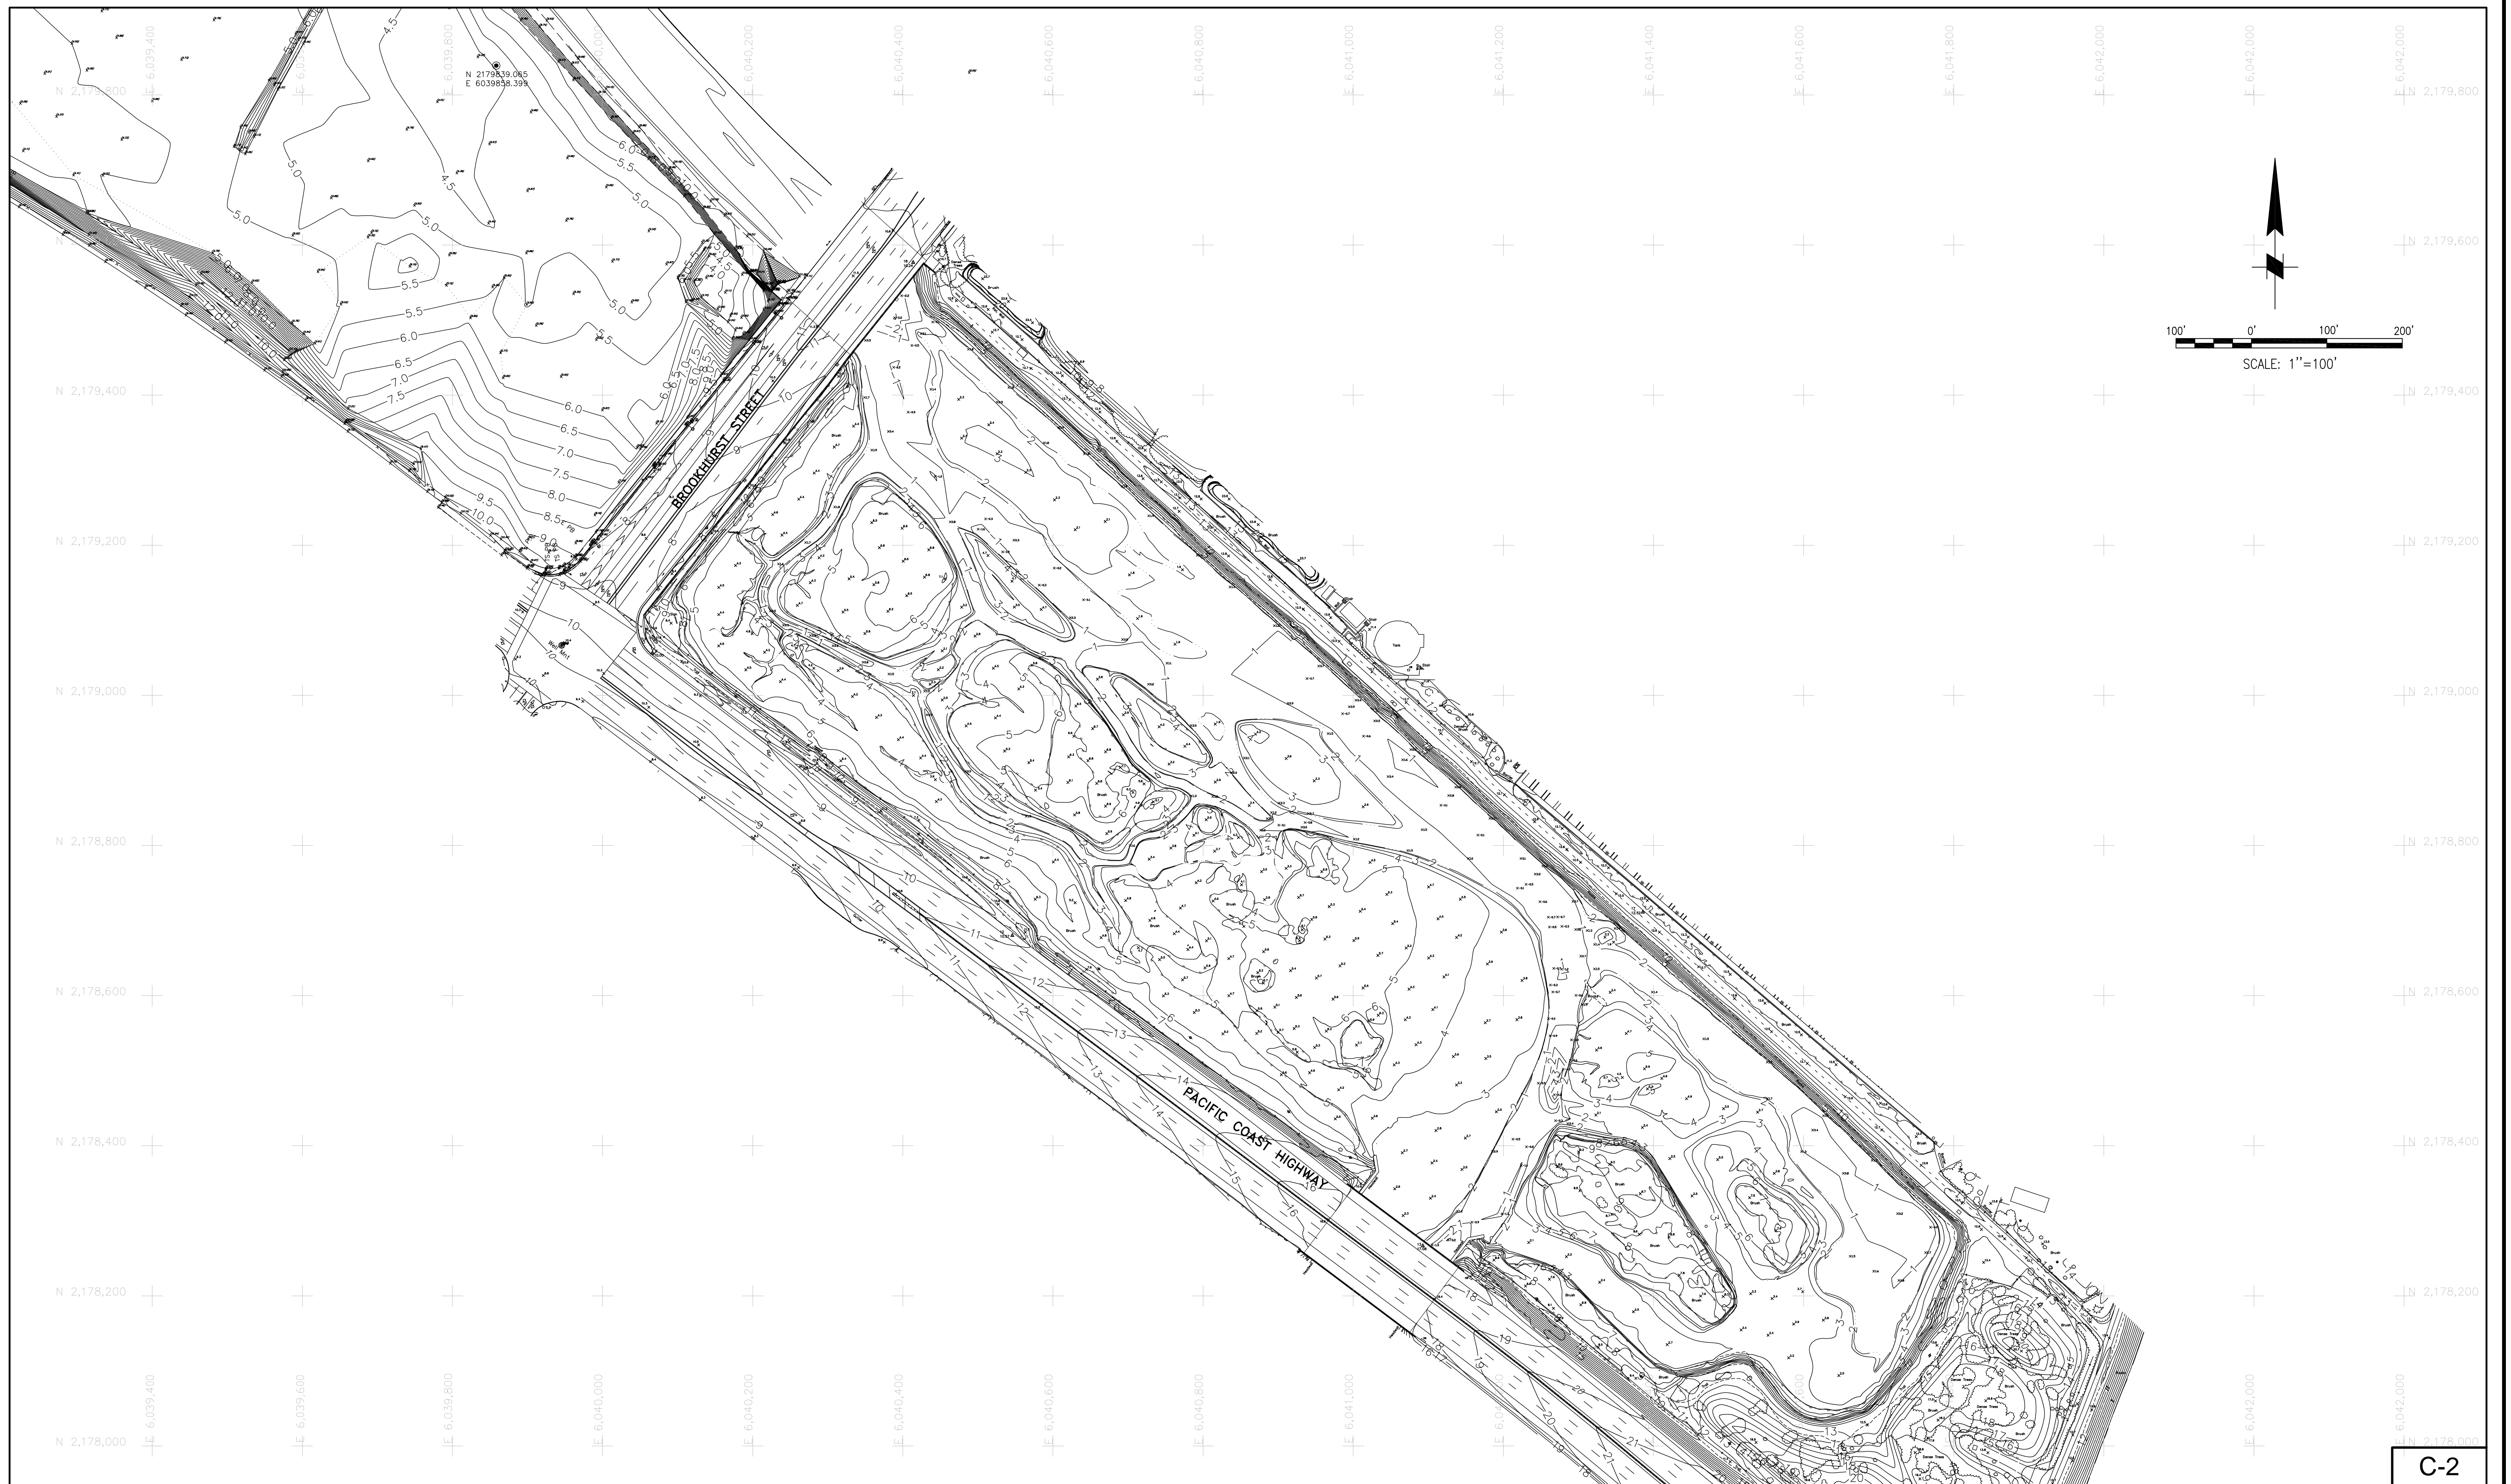

C-2

NO.	REVISION	BY	DATE	EXPIRES

**MOFFATT & NICHOL**

DESIGNED BY	CHECKED BY
DRAWN BY	IN CHARGE

Huntington Beach Wetlands Conceptual Restoration Plan  
Prepared For The Huntington Beach Wetlands Conservancy


**PROJECT SITE AREA 1  
TALBERT MARSH**

SCALE 1"=100'	DATE
JOB NO.	
SHEET	
OF	



DWG. INFO: P:\430\CADD\43000003.DWG, AUG 09 2004 - 06:32 PM, (C) MOFFATT AND NICHOL

STATUS: CONCEPT, 100%, FINAL

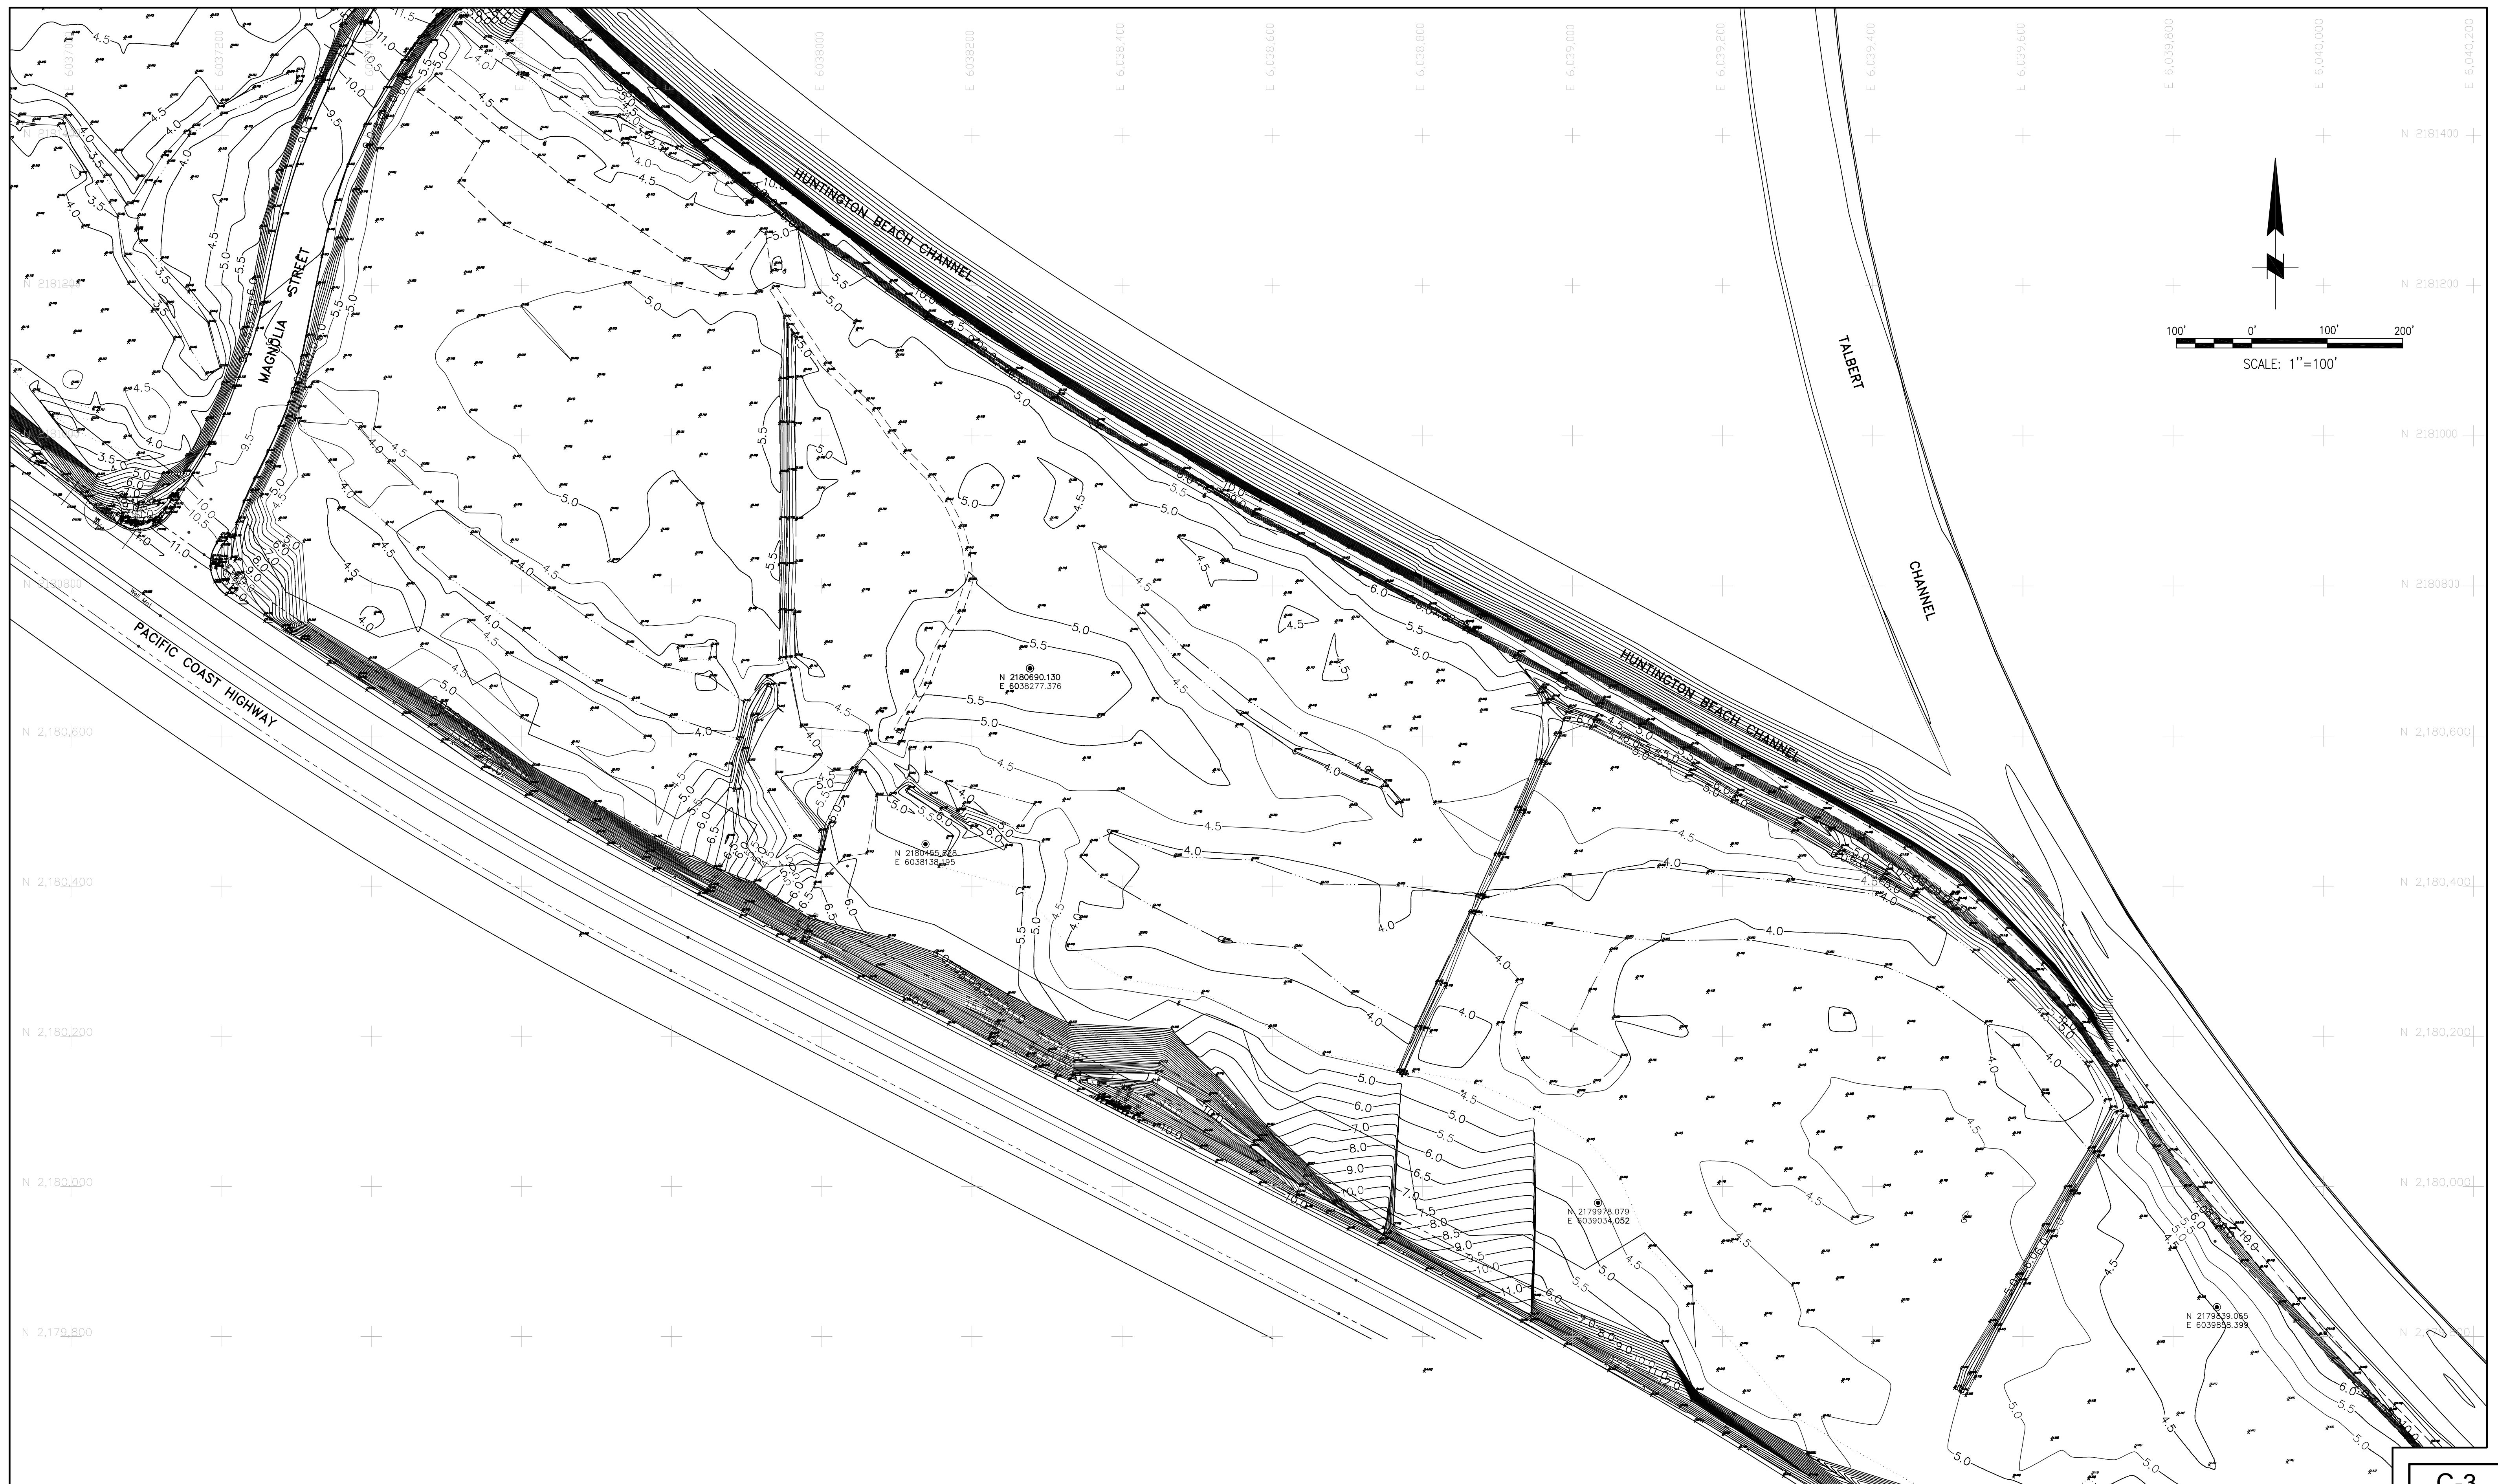

C-3

NO.	REVISION	BY	DATE	EXPIRES

**MOFFATT & NICHOL**

DESIGNED BY	CHECKED BY
DRAWN BY	IN CHARGE

Huntington Beach Wetlands Conceptual Restoration Plan  
Prepared For The Huntington Beach Wetlands Conservancy

**PROJECT SITE AREA 2  
BROOKHURST MARSH**

SCALE	DATE
1"=100'	
JOB NO.	
SHEET	
OF	



DWG. INFO: P:\430\CADD\430000004.DWG, AUG 09 2004 - 07:22 PM, (C) MOFFATT AND NICHOL

STATUS: CONCEPT, 100%, FINAL



C-4

NO.	REVISION	BY	DATE	EXPIRES



DESIGNED BY: \_\_\_\_\_ CHECKED BY: \_\_\_\_\_  
 DRAWN BY: \_\_\_\_\_ IN CHARGE: \_\_\_\_\_

Huntington Beach Wetlands Conceptual Restoration Plan  
 Prepared For The Huntington Beach Wetlands Conservancy


**PROJECT SITE AREA 3  
 MAGNOLIA MARSH**

SCALE: 1"=100'	DATE: _____
JOB NO. _____	
SHEET _____	
OF _____	




DWG. INFO: P:\430\CAD\04\300000005.DWG, AUG 09 2004 - 07:37 PM, (C) MOFFATT AND NICHOL

STATUS: CONCEPT X X 100% FINAL

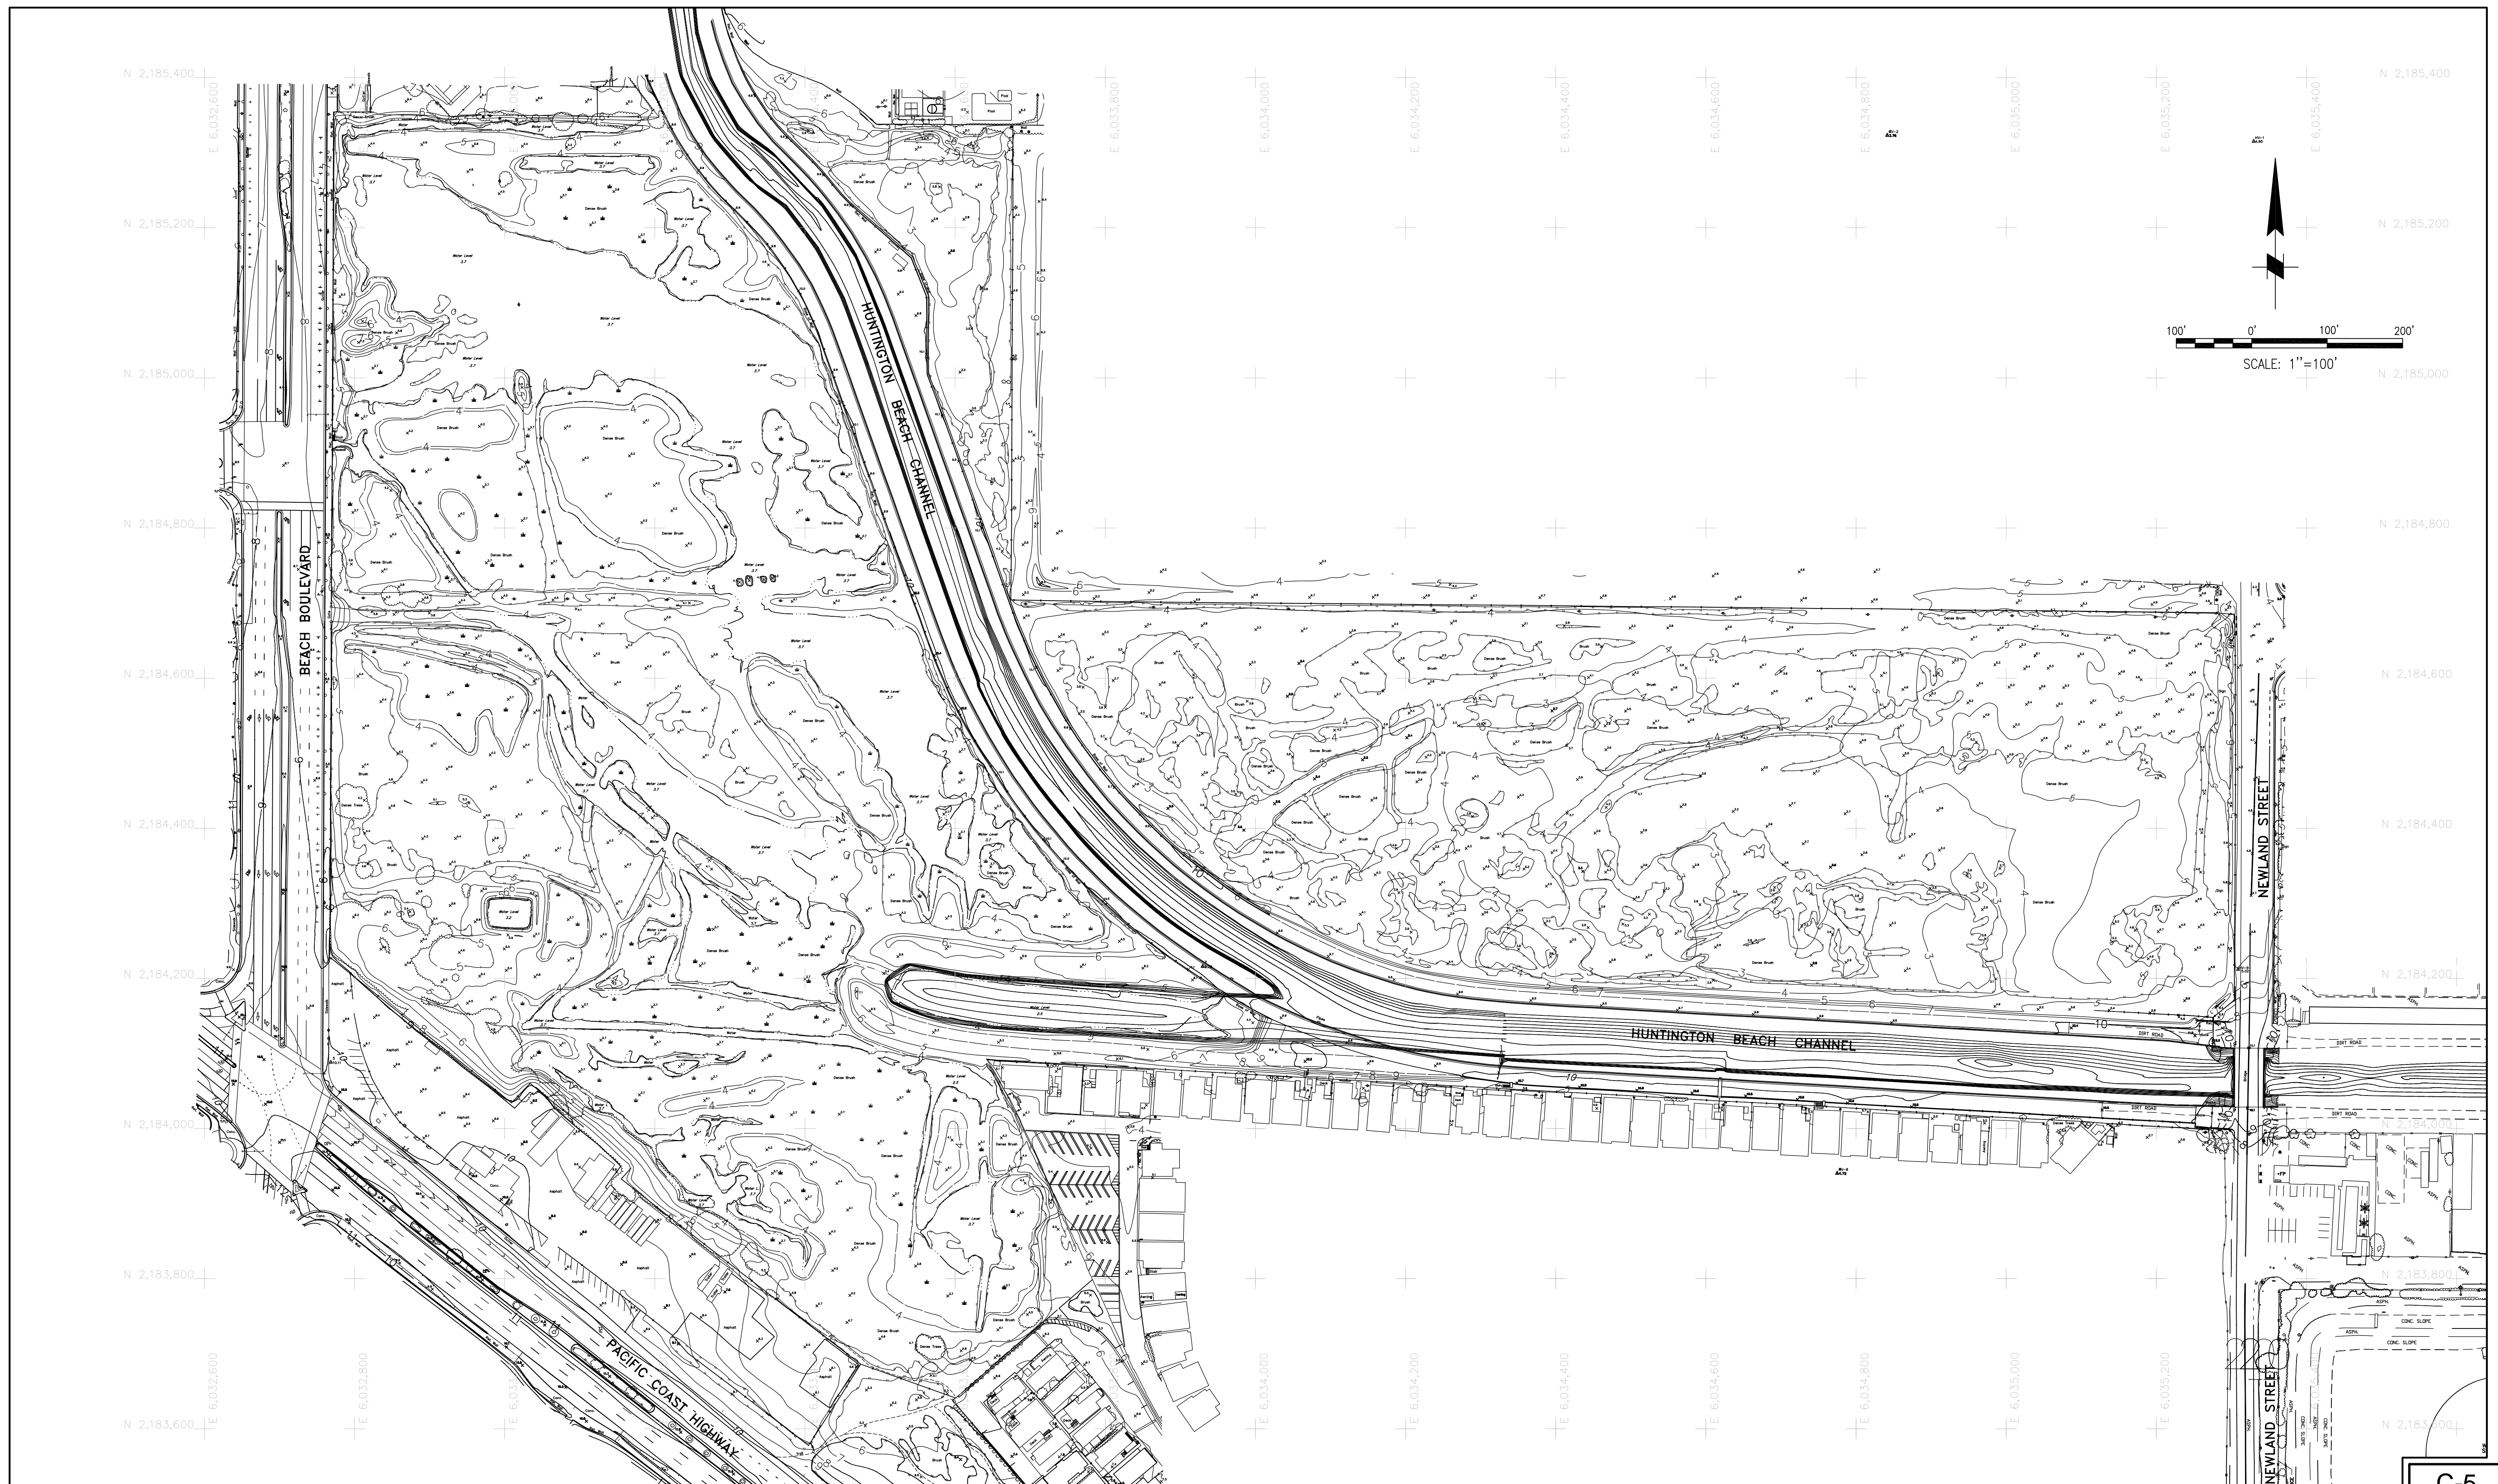

NO.	REVISION	BY	DATE	EXPIRES

 <b>MOFFATT &amp; NICHOL</b>	
DESIGNED BY	CHECKED BY
DRAWN BY	IN CHARGE

Huntington Beach Wetlands Conceptual Restoration Plan  
 Prepared For The Huntington Beach Wetlands Conservancy

**PROJECT SITE AREA 4  
 NEWLAND MARSH**

SCALE 1"=100'	DATE
JOB NO.	SHEET
	OF

C-5